



## Anexo 12: Quadro do Perfil Viário das Vias Projetadas


### Perfil 1 e 2

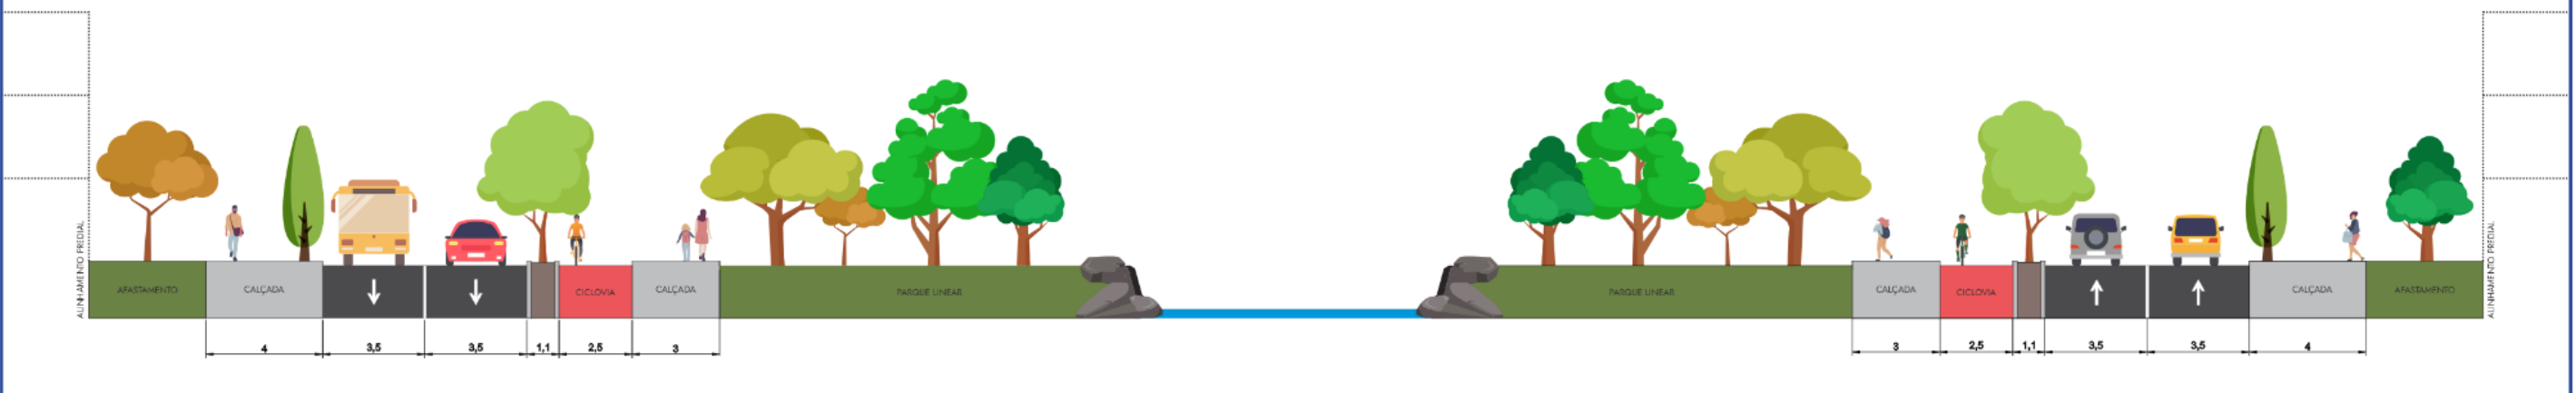

### Perfil 3, 4, 6, 7, 11, 12, 14, 15, 16 e 18

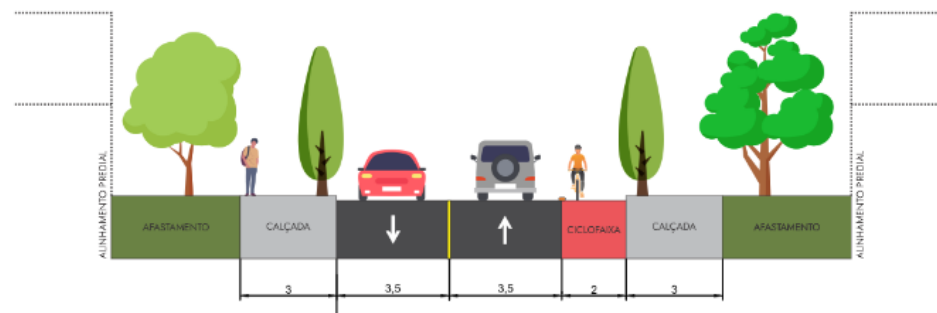

### Perfil 13, 17, 19, 20, 21, 22 e 23

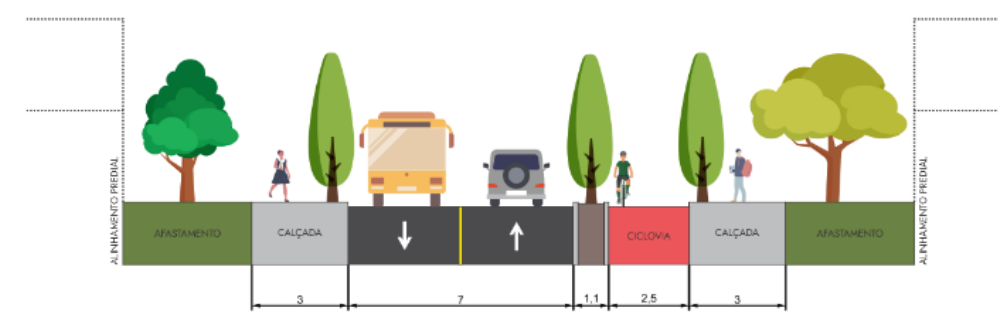

### Perfil 5, 8, 9 e 10

